


## 平面図

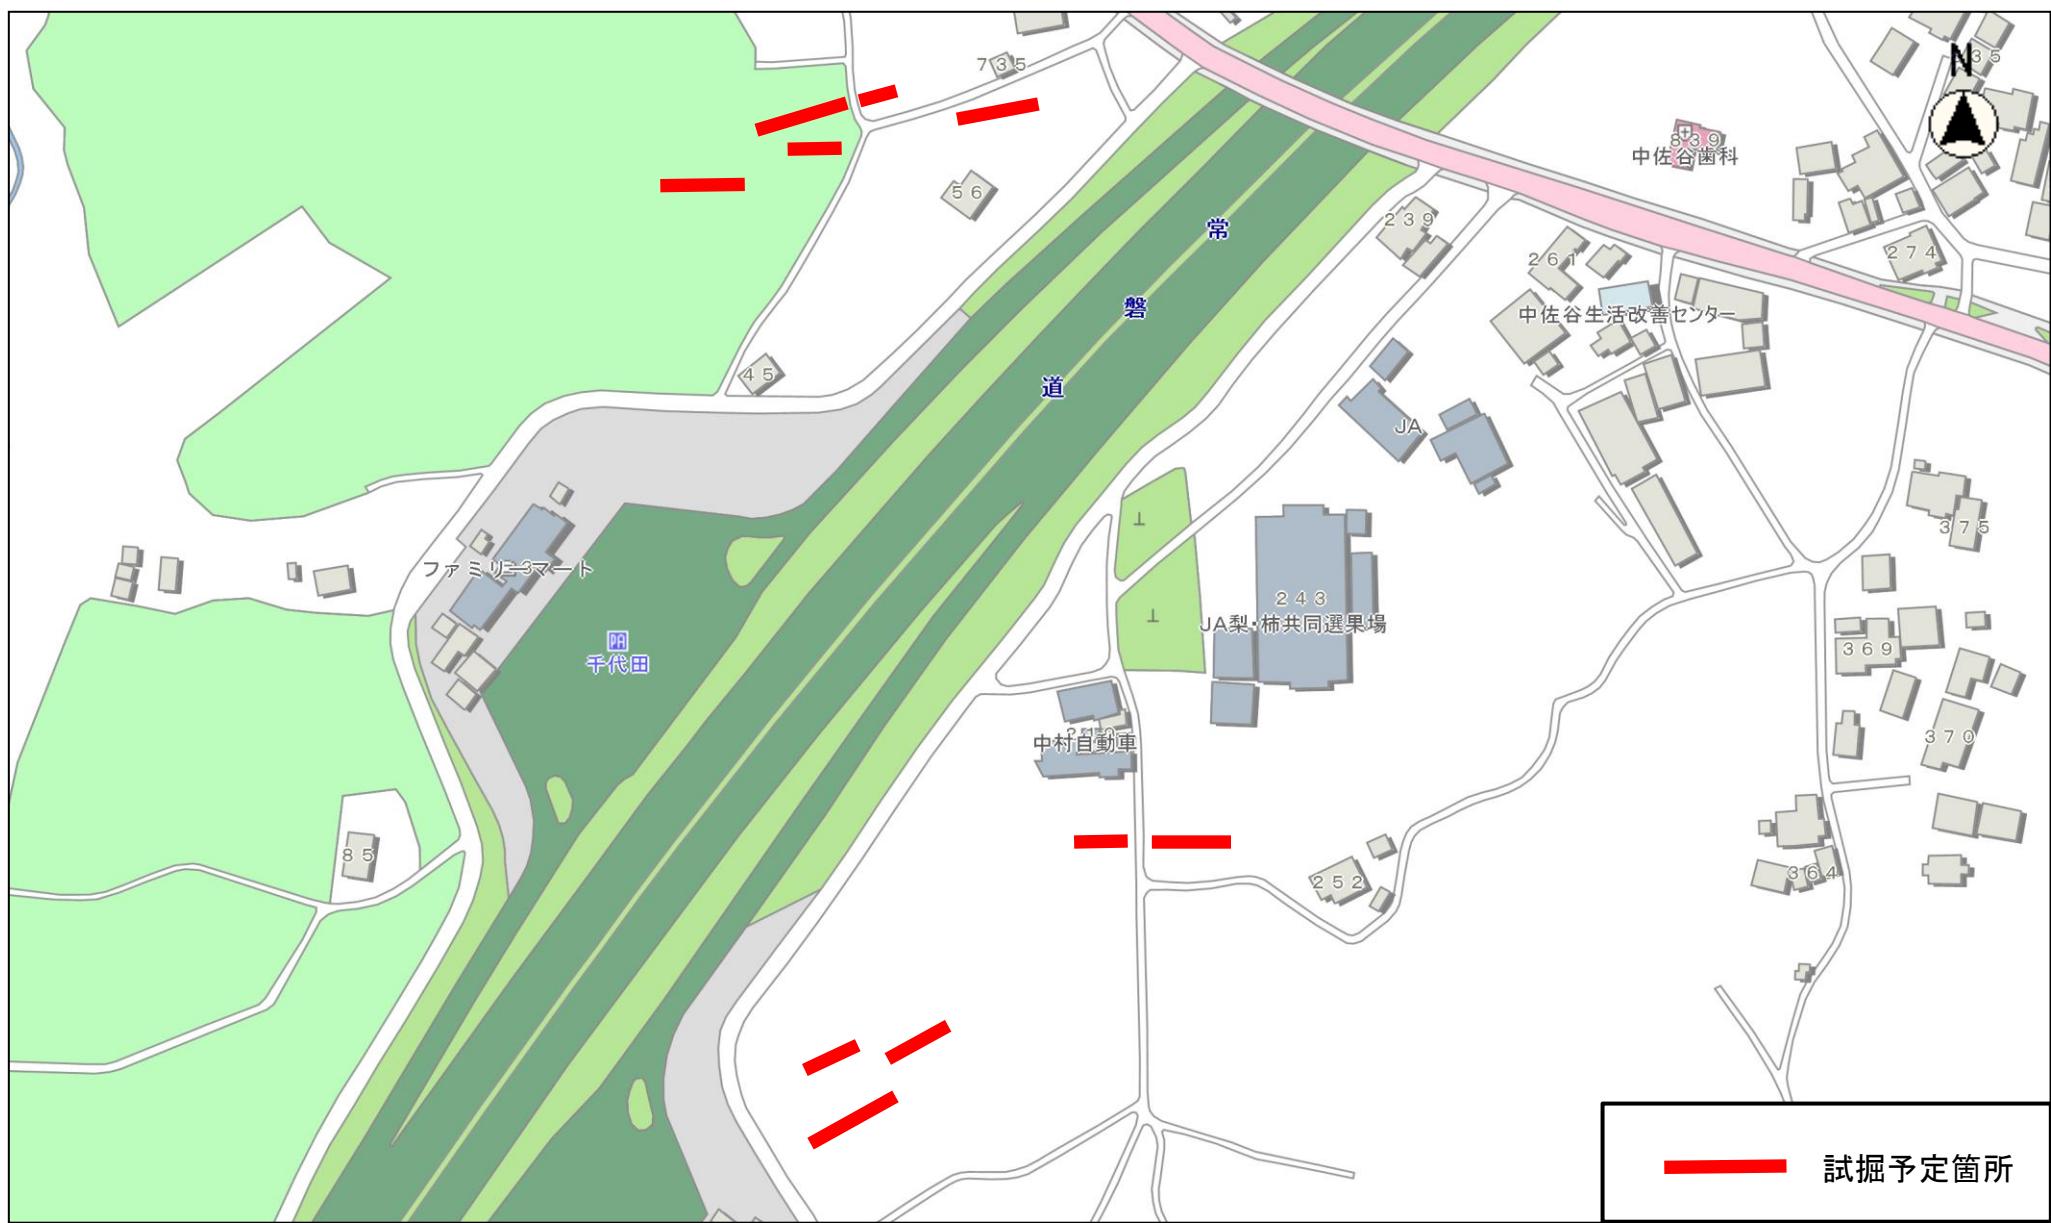

縮尺 1:2500

2015106 0 10 20 30 40 50 60 70 80