

除草範囲 控除箇所

清水入池面積 11,852m²

控除面積計 ▲160m²

清水入池除草面積 11,692m²

≒11,600m²

10 5 0 10 20 30 40 50 60

角来上池平面図




縮尺 1 : 1000

10 5 0 10 20

菱木川①平面図

除草設計面積 400㎡

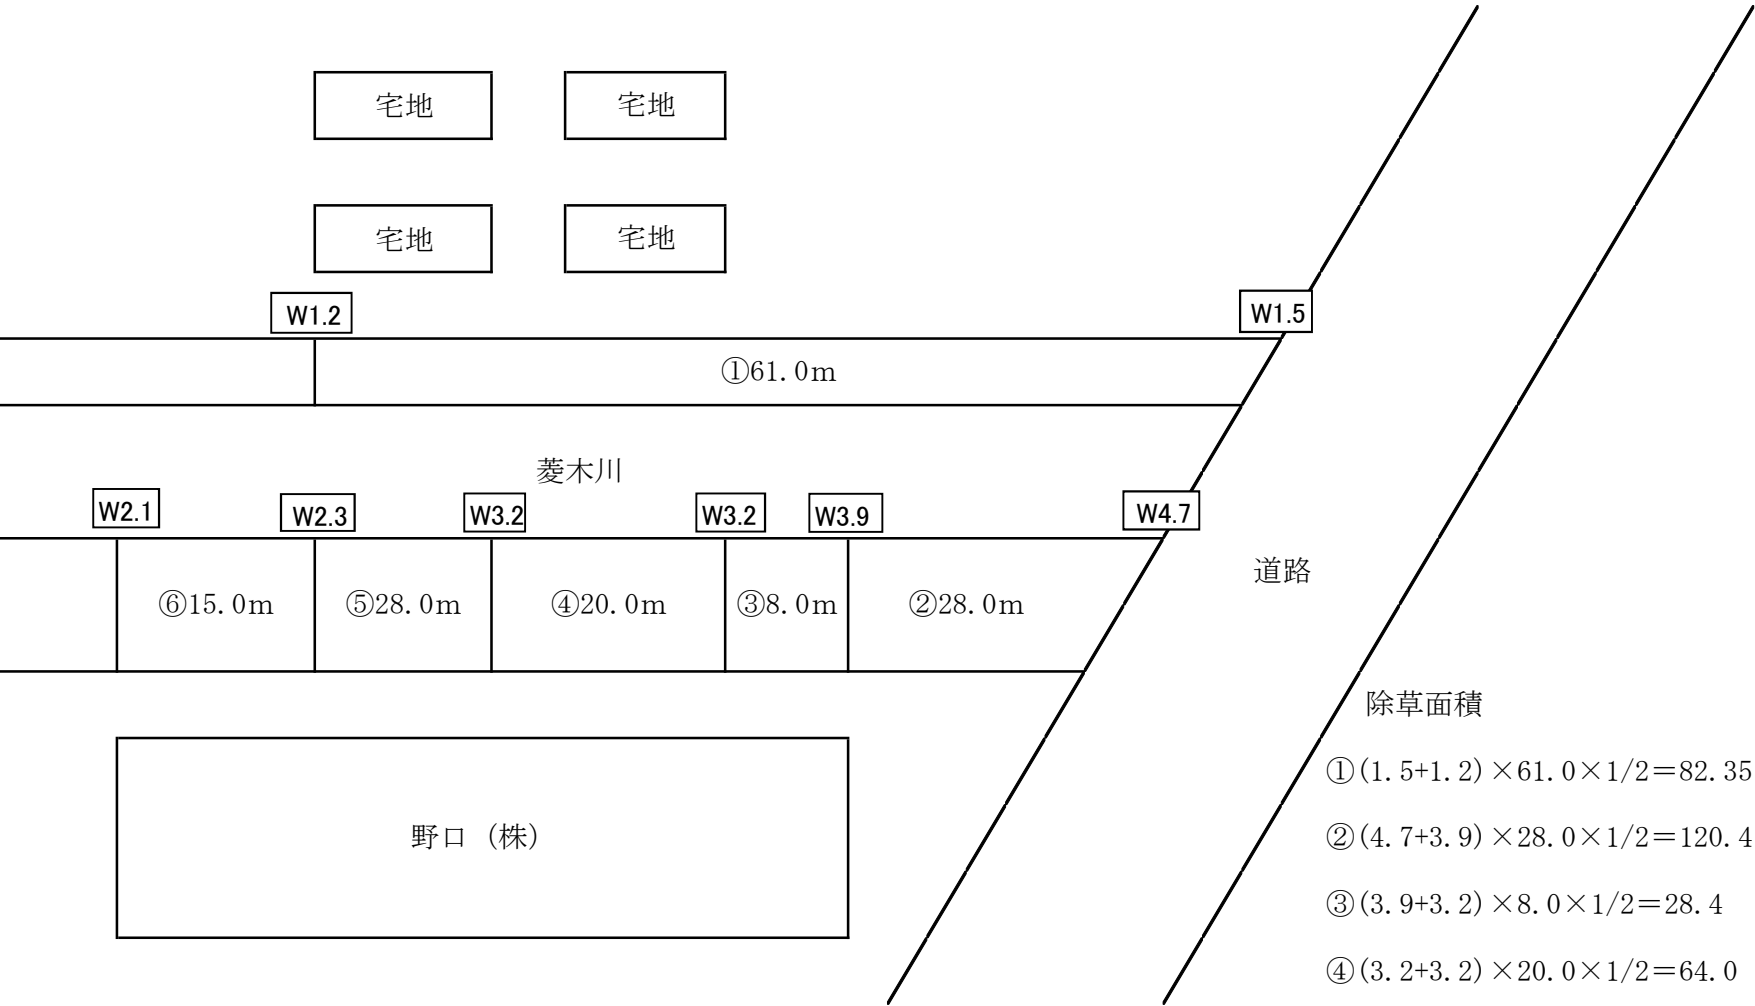

除草面積

① $(1.5+1.2) \times 61.0 \times 1/2 = 82.35$

② $(4.7+3.9) \times 28.0 \times 1/2 = 120.4$

③ $(3.9+3.2) \times 8.0 \times 1/2 = 28.4$


④ $(3.2+3.2) \times 20.0 \times 1/2 = 64.0$

⑤ $(3.2+2.3) \times 28.0 \times 1/2 = 77.0$

⑥ $(2.3+2.1) \times 15.0 \times 1/2 = 33.0$

①+②+③+④+⑤+⑥ = 405.15 $\div$ 400㎡

菱木川②平面図

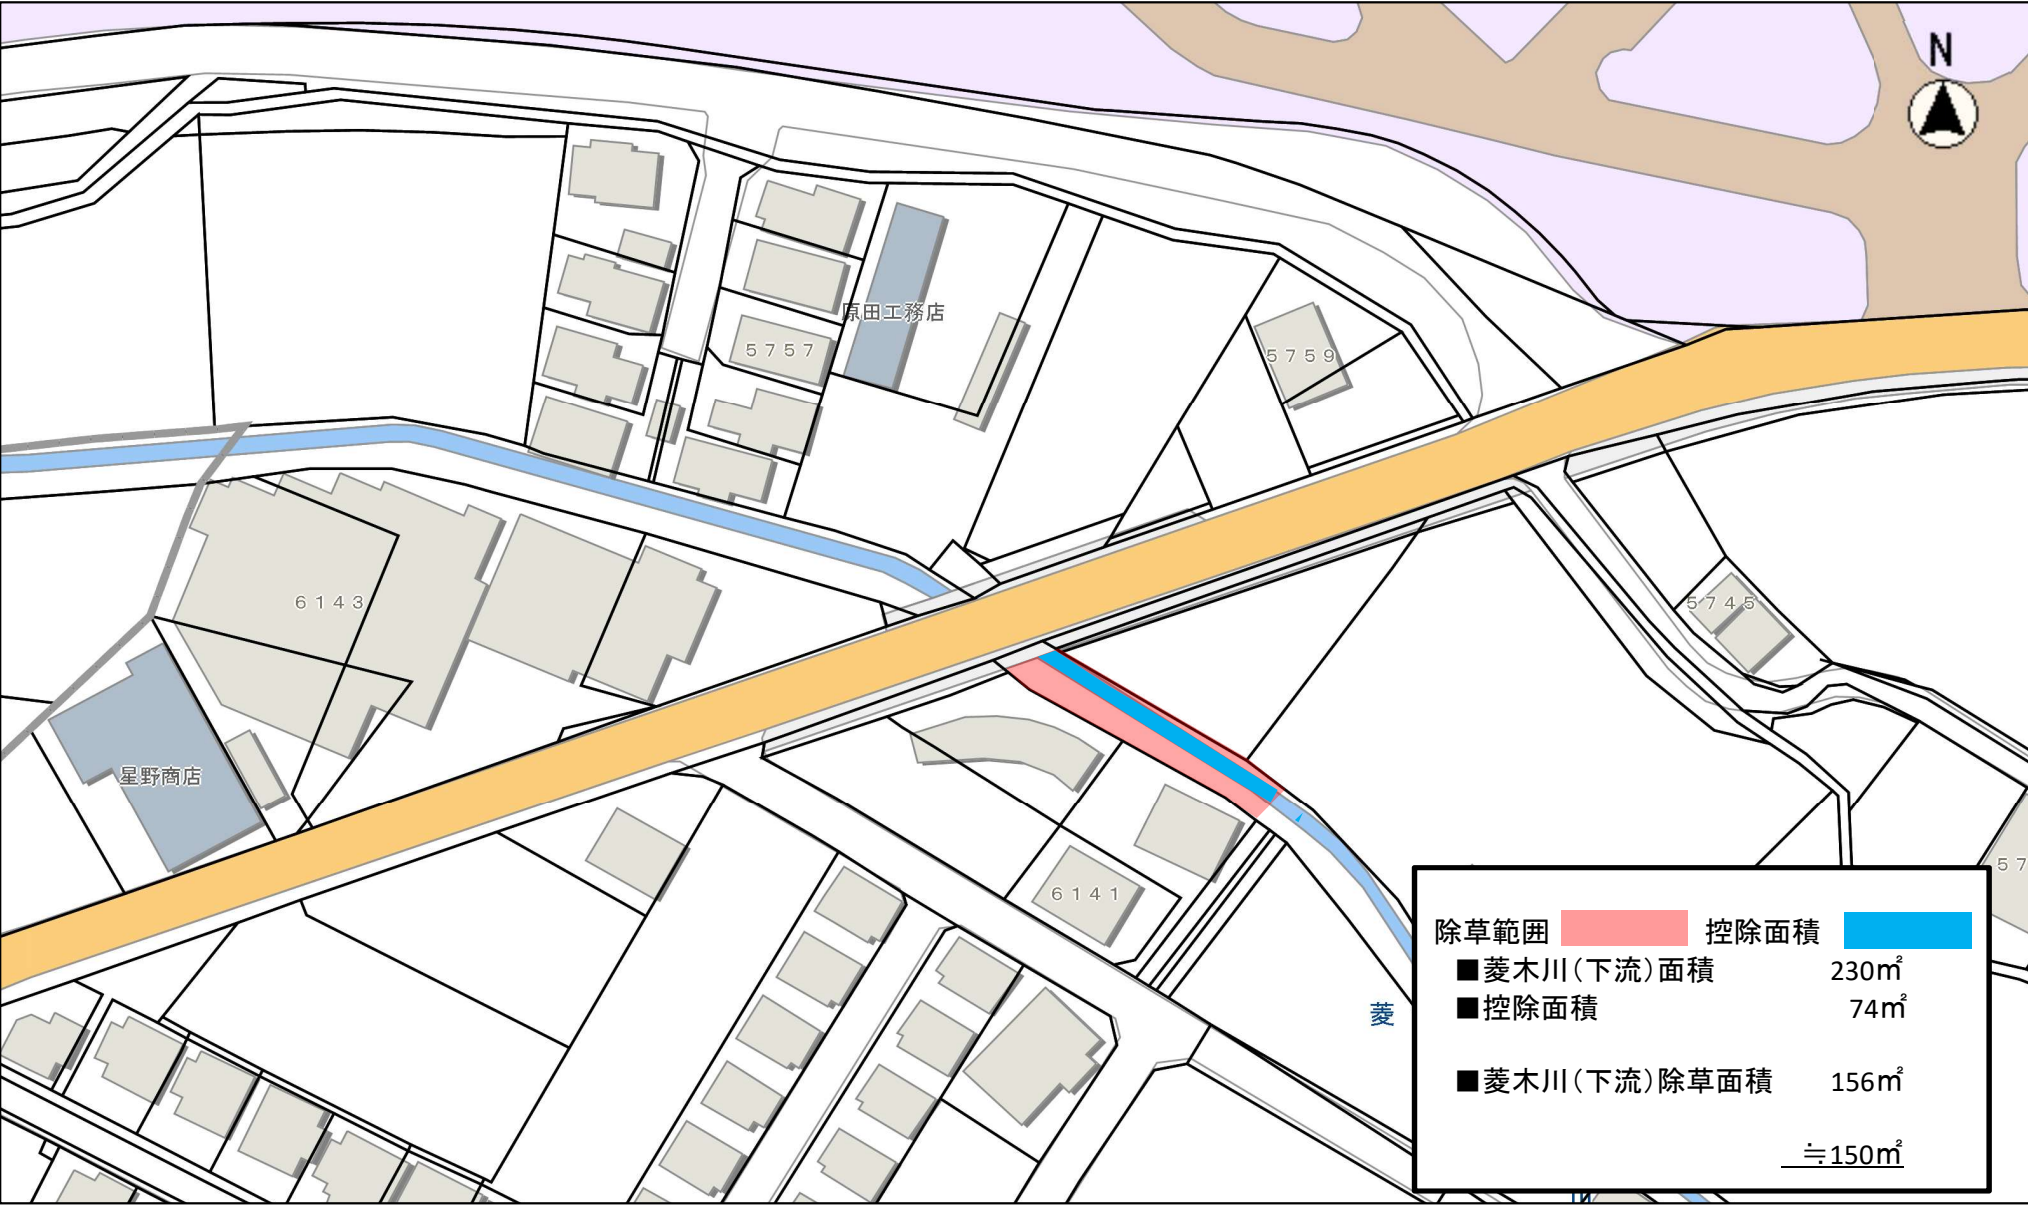

縮尺 1 : 1000

10 5 0 10 20